
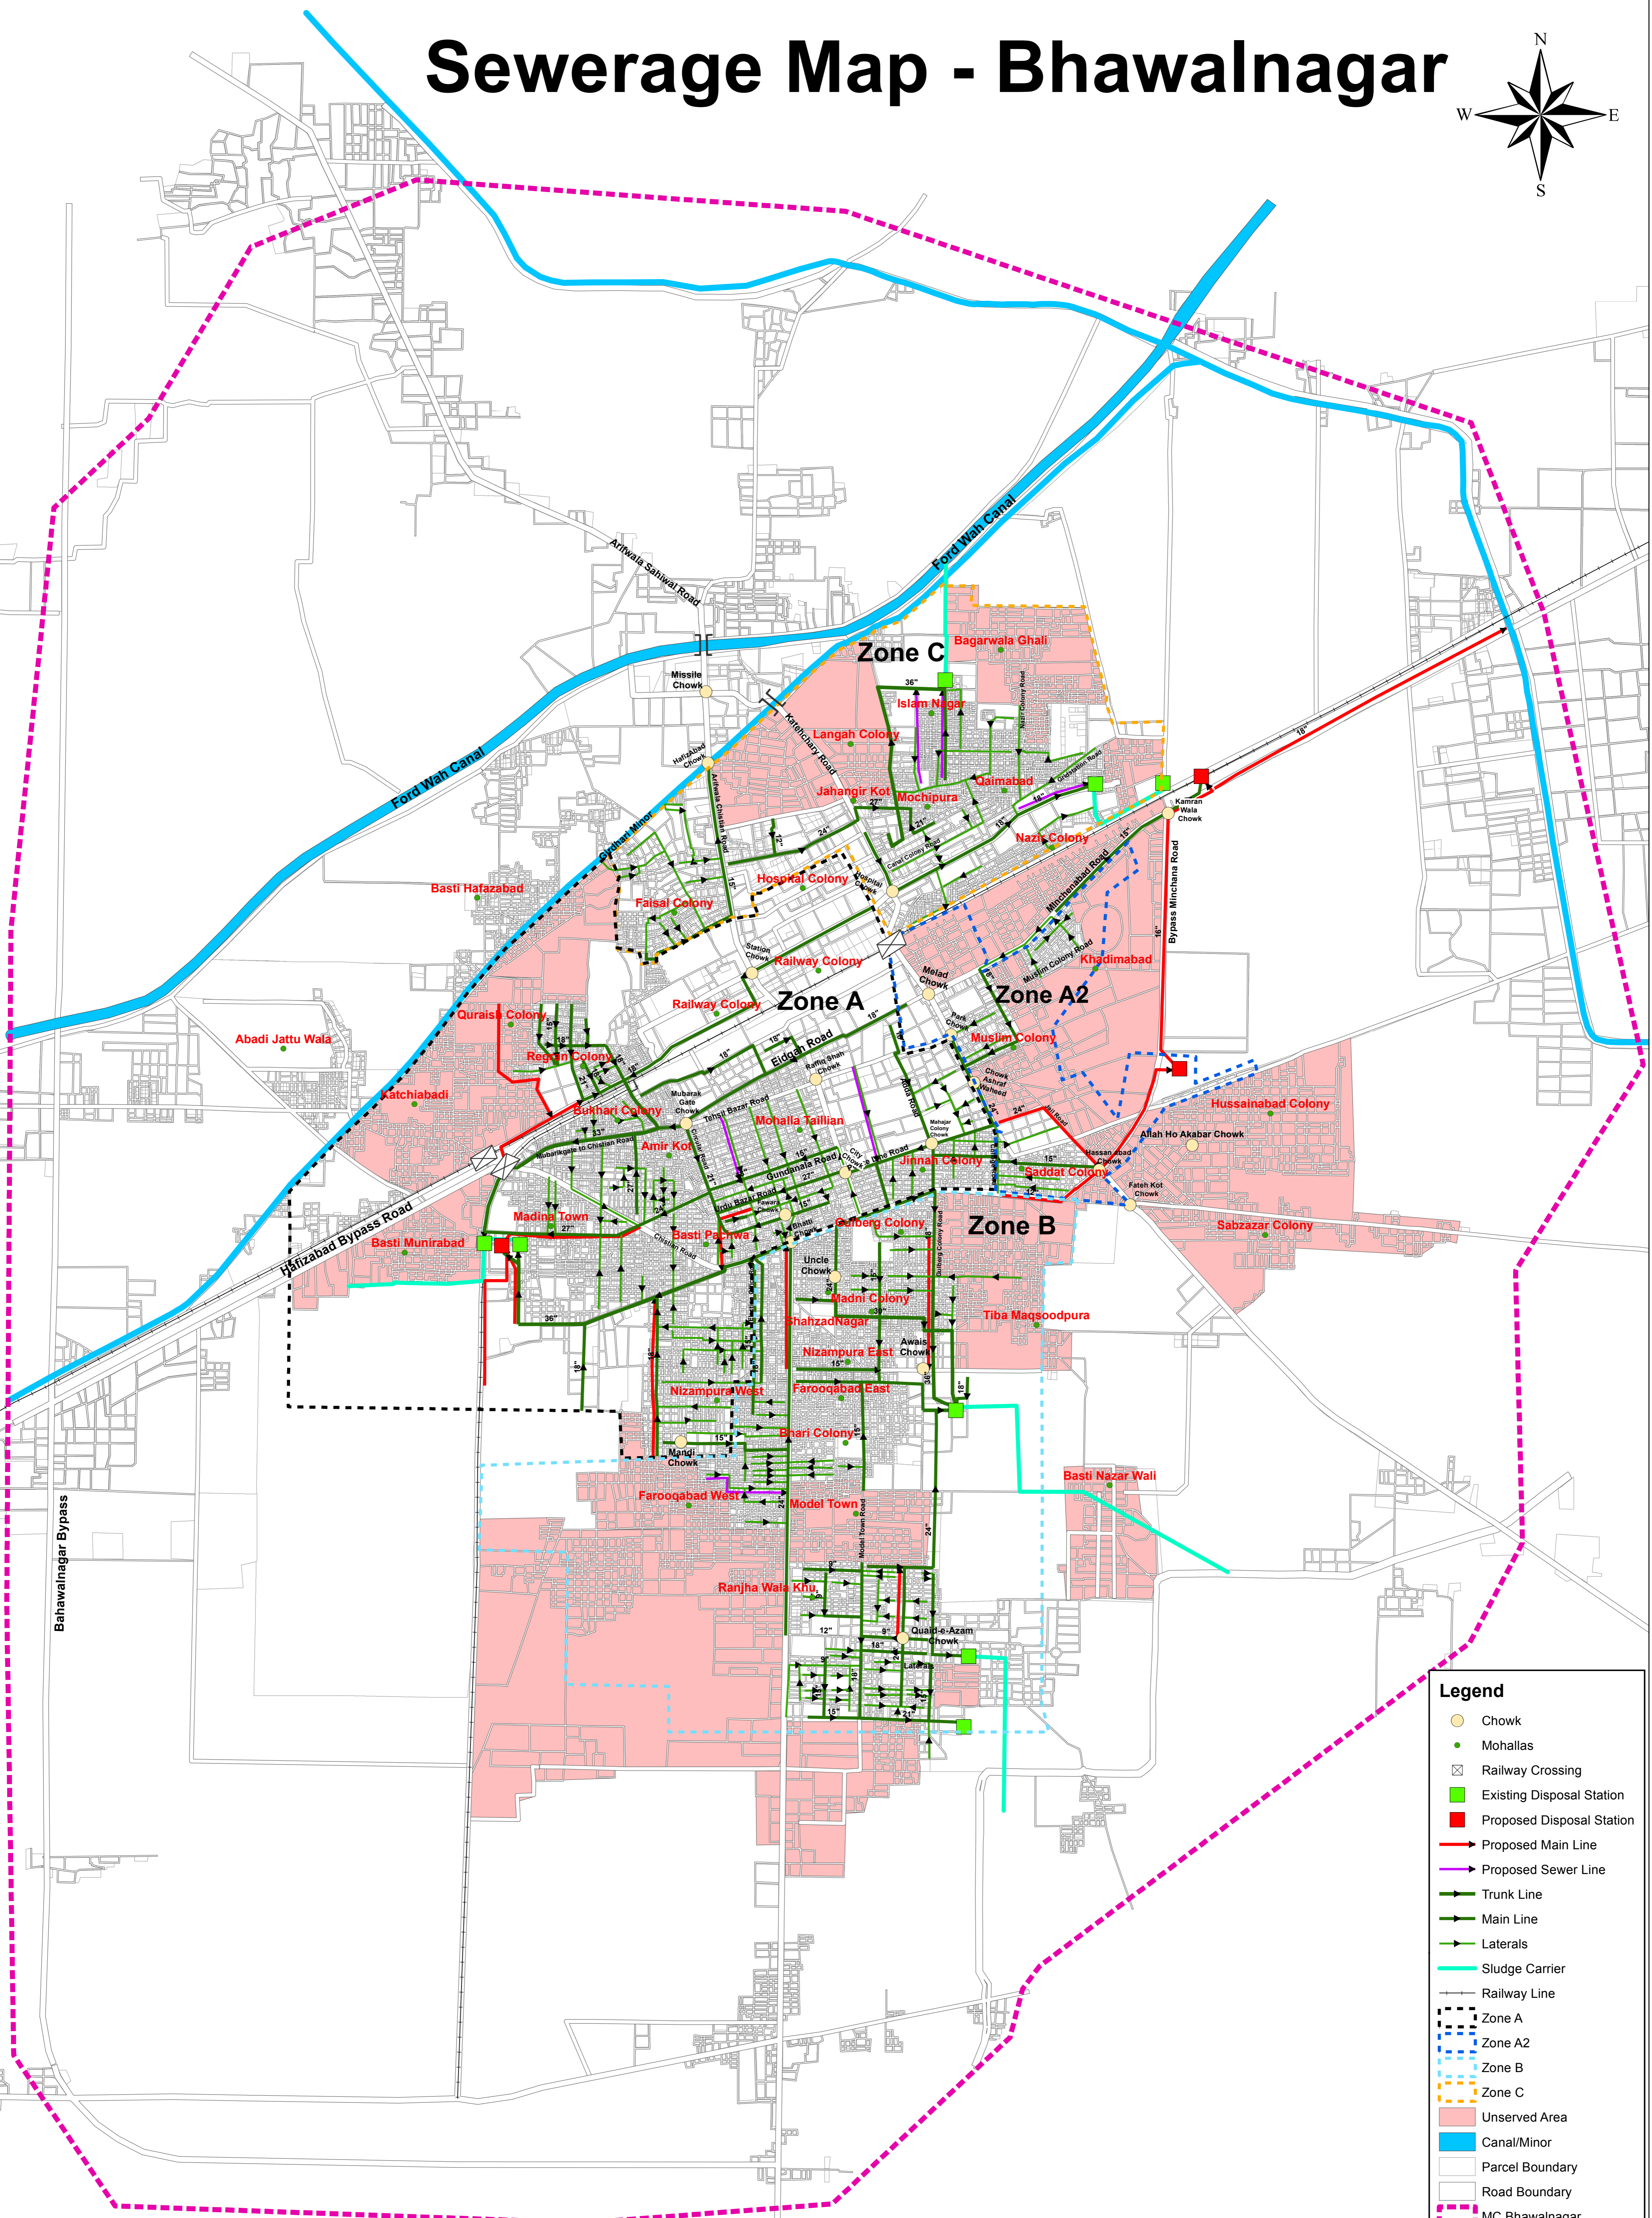


Sewerage Map - Bhawalnagar

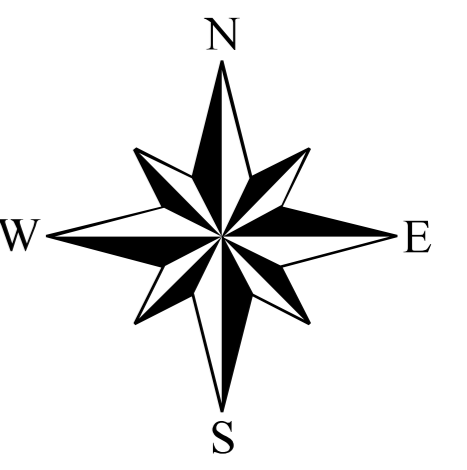

Legend

- Chowk
- Mohallas
- Railway Crossing
- Existing Disposal Station
- Proposed Disposal Station
- Proposed Main Line
- Proposed Sewer Line
- Trunk Line
- Main Line
- Laterals
- Sludge Carrier
- Railway Line
- Zone A
- Zone A2
- Zone B
- Zone C
- Unserved Area
- Canal/Minor
- Parcel Boundary
- Road Boundary
- MC Bhawalnagar