
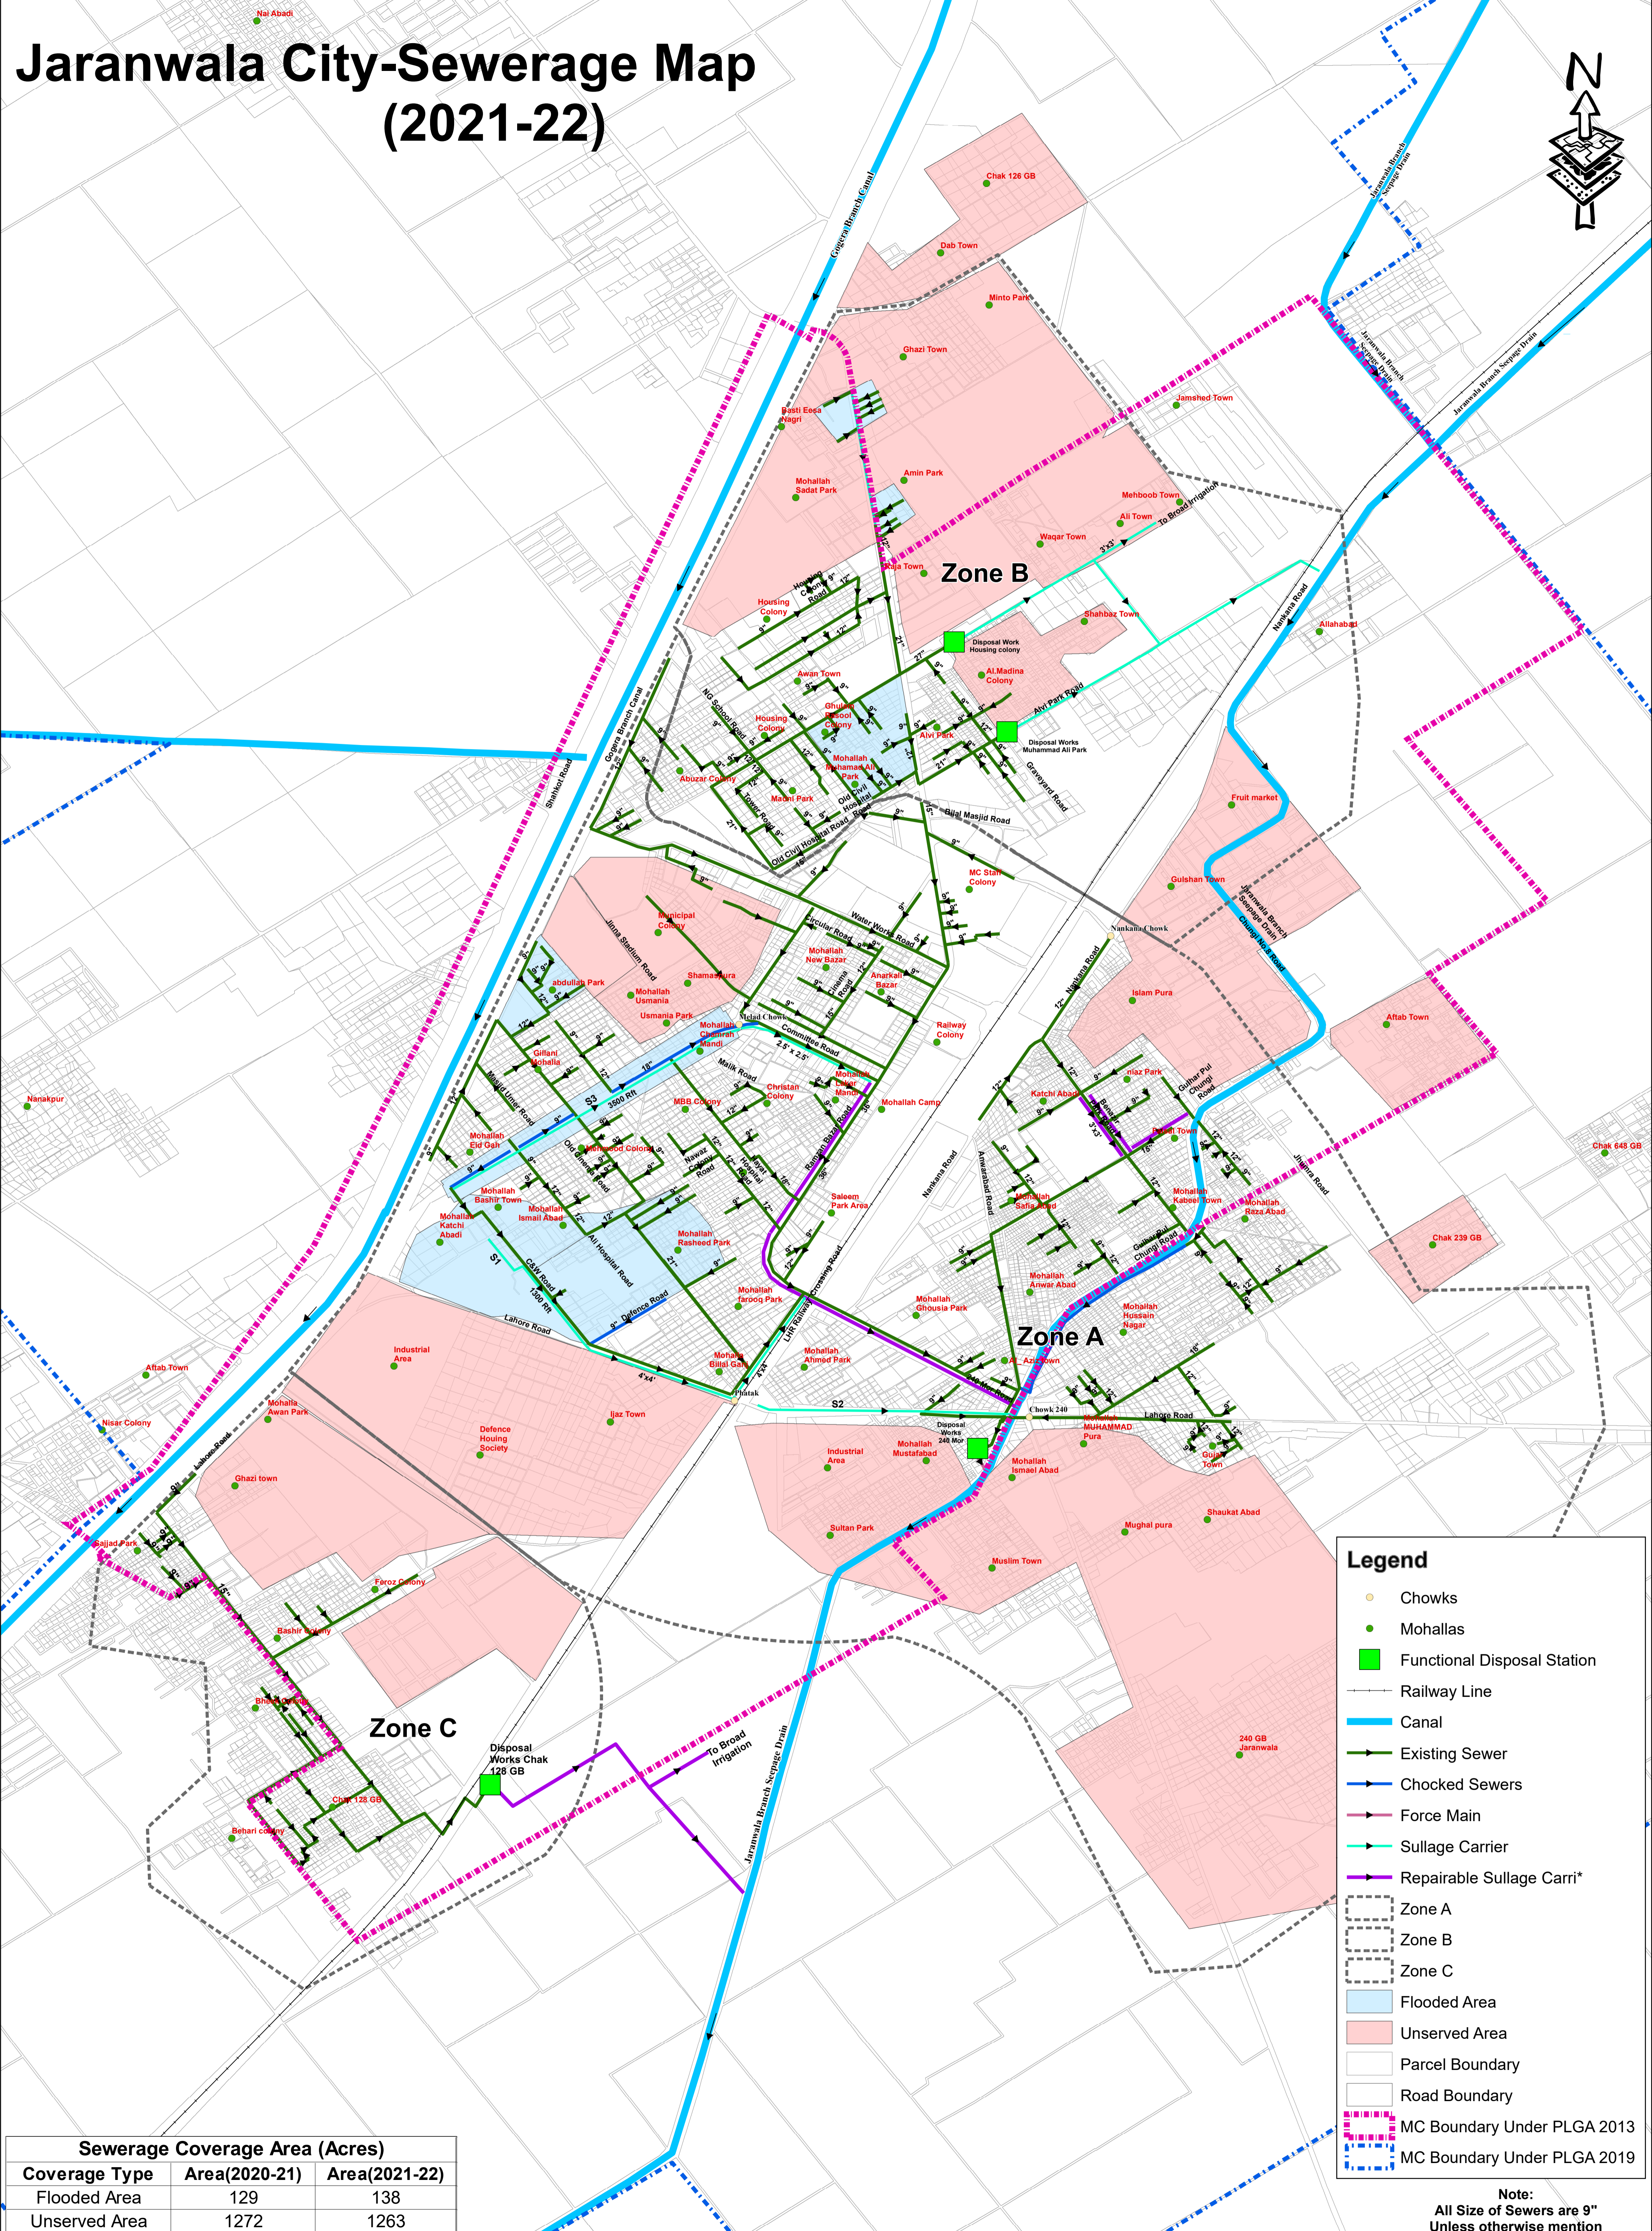


Jaranwala City-Sewerage Map (2021-22)

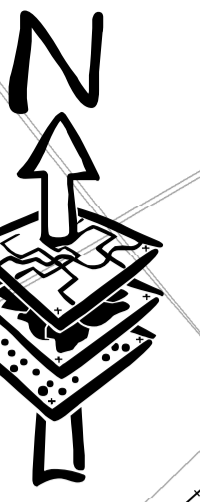

Legend

- Chowks
- Mohallas
- Functional Disposal Station
- Railway Line
- Canal
- Existing Sewer
- Chocked Sewers
- Force Main
- Sullage Carrier
- Repairable Sullage Carri*
- Zone A
- Zone B
- Zone C
- Flooded Area
- Unserved Area
- Parcel Boundary
- Road Boundary
- MC Boundary Under PLGA 2013
- MC Boundary Under PLGA 2019

Note:
All Size of Sewers are 9"
Unless otherwise mention

Sewerage Coverage Area (Acres)		
Coverage Type	Area(2020-21)	Area(2021-22)
Flooded Area	129	138
Unserved Area	1272	1263

PUNJAB MUNICIPAL DEVELOPEMENT FUND COMPANY

PROJECT:
PUNJAB CITIES PROGRAM (PCP)

Map Code
0309040122
Map Version
1.3

DISCLAIMER:
INFORMATION PRESENTED IN THE MAP BASED ON DATA PROVIDED BY MC, PHED & OTHER SOURCES.

Scale:
1:9,500
0 100 200 400 Meters

Date
January 2022