
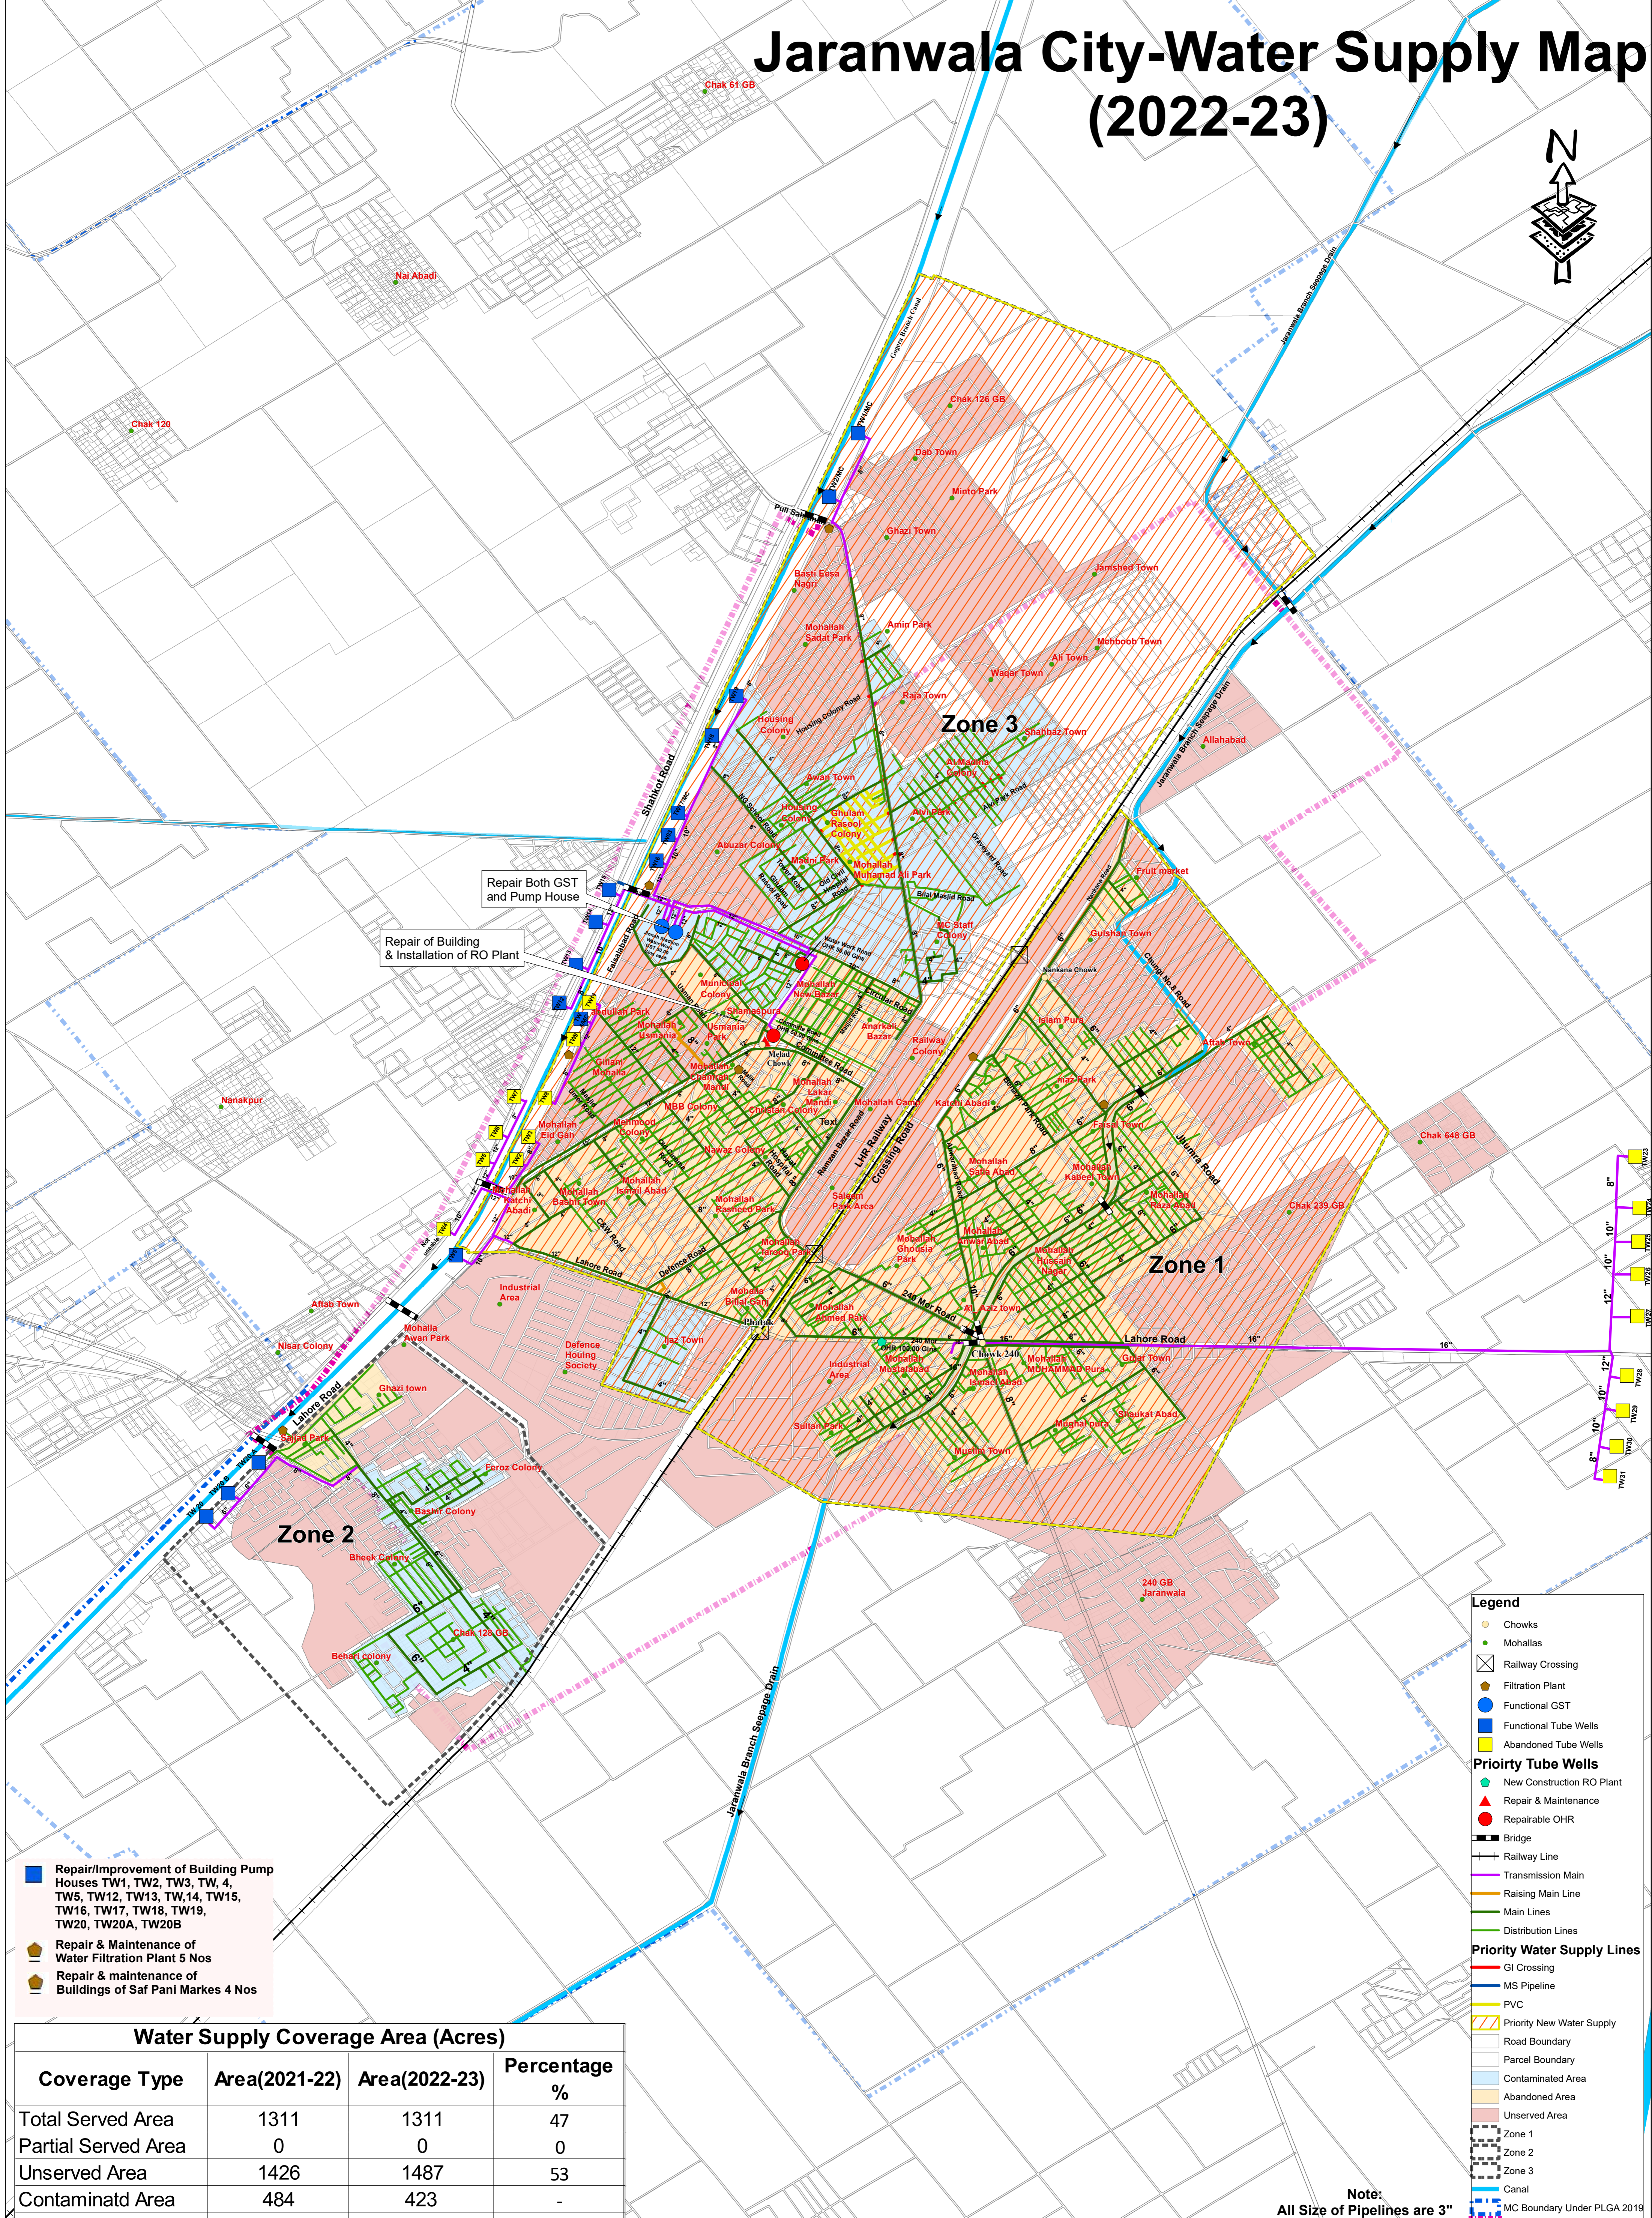


Jaranwala City-Water Supply Map (2022-23)

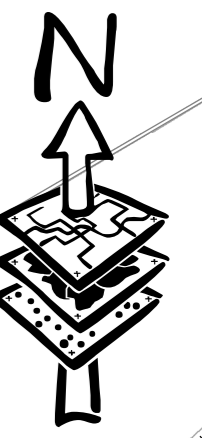

- Repair/Improvement of Building Pump Houses TW1, TW2, TW3, TW, 4, TW5, TW12, TW13, TW.14, TW15, TW16, TW17, TW18, TW19, TW20, TW20A, TW20B
- Repair & Maintenance of Water Filtration Plant 5 Nos
- Repair & maintenance of Buildings of Saf Pani Markes 4 Nos

- Legend**
- Chowks
 - Mohallas
 - Railway Crossing
 - Filtration Plant
 - Functional GST
 - Functional Tube Wells
 - Abandoned Tube Wells
 - Priority Tube Wells**
 - New Construction RO Plant
 - Repair & Maintenance
 - Repairable OHR
 - Bridge
 - Railway Line
 - Transmission Main
 - Raising Main Line
 - Main Lines
 - Distribution Lines
 - Priority Water Supply Lines**
 - GI Crossing
 - MS Pipeline
 - PVC
 - Priority New Water Supply
 - Road Boundary
 - Parcel Boundary
 - Contaminated Area
 - Abandoned Area
 - Unserved Area
 - Zone 1
 - Zone 2
 - Zone 3
 - Canal
 - MC Boundary Under PLGA 2019
 - MC Boundary Under PLGA 2013

Water Supply Coverage Area (Acres)			
Coverage Type	Area(2021-22)	Area(2022-23)	Percentage %
Total Served Area	1311	1311	47
Partial Served Area	0	0	0
Unserved Area	1426	1487	53
Contaminatd Area	484	423	-
Abandoned Area	887	887	-

Note:
All Size of Pipelines are 3"
Unless otherwise mention